



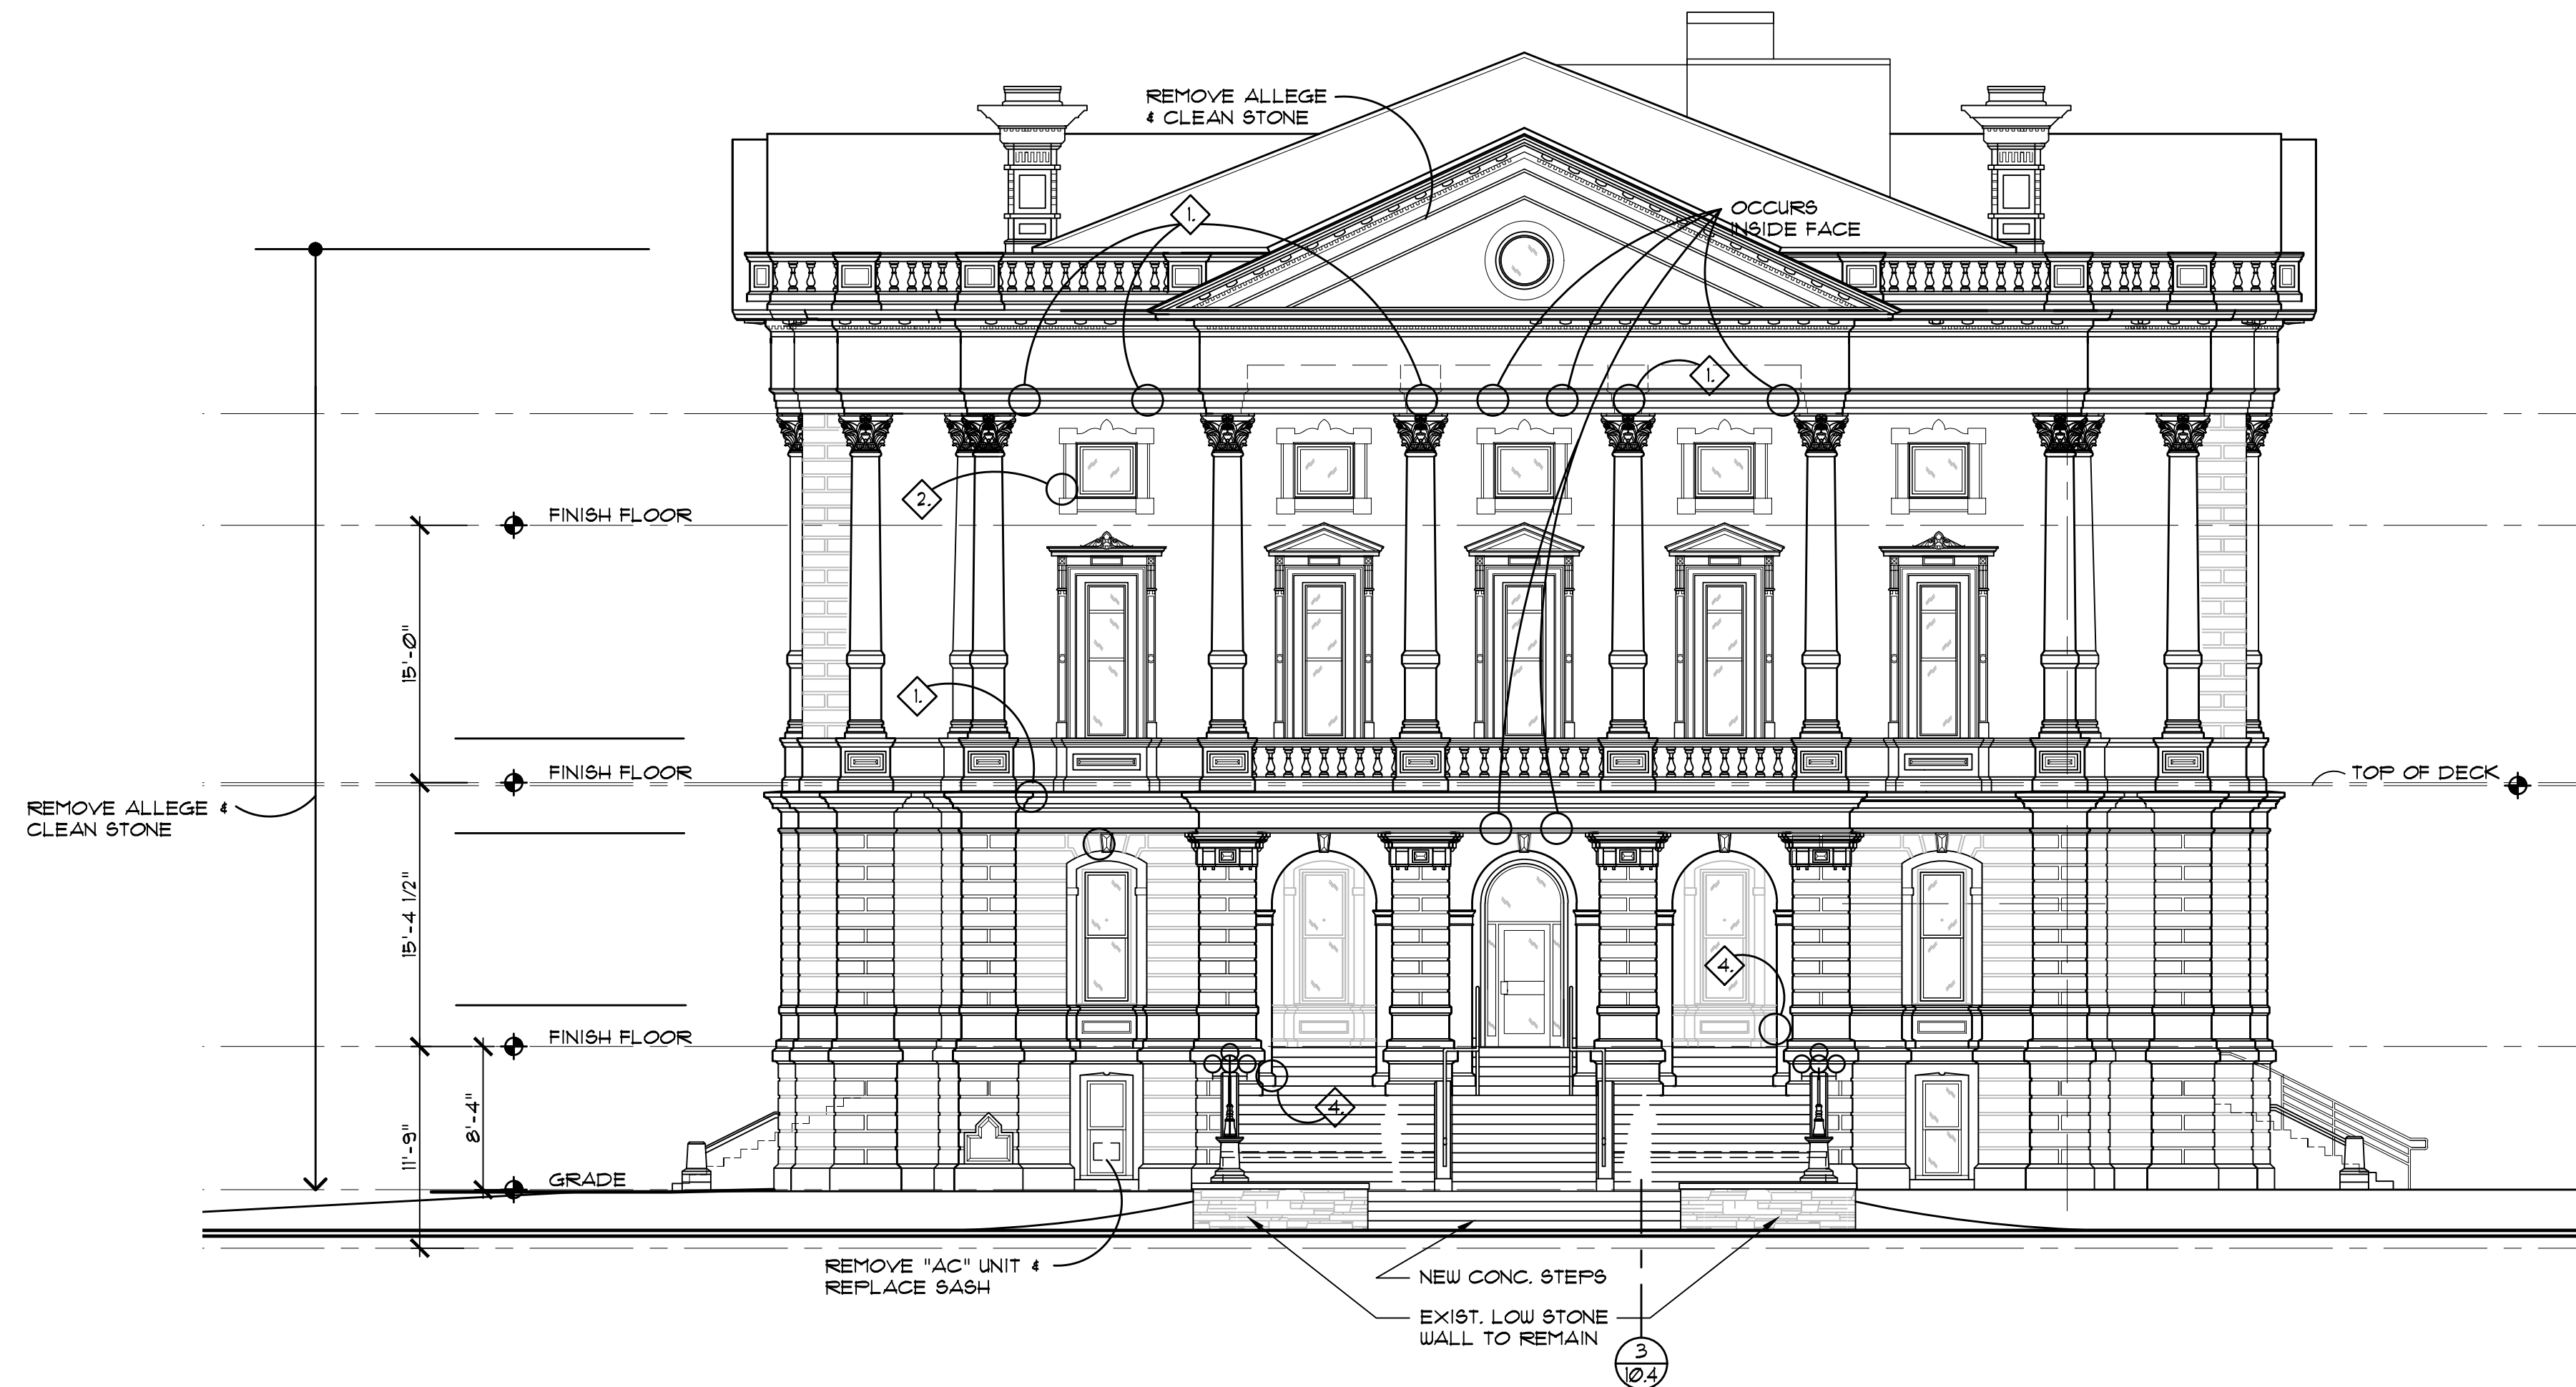

North Elevation

1/8" = 1'-0"

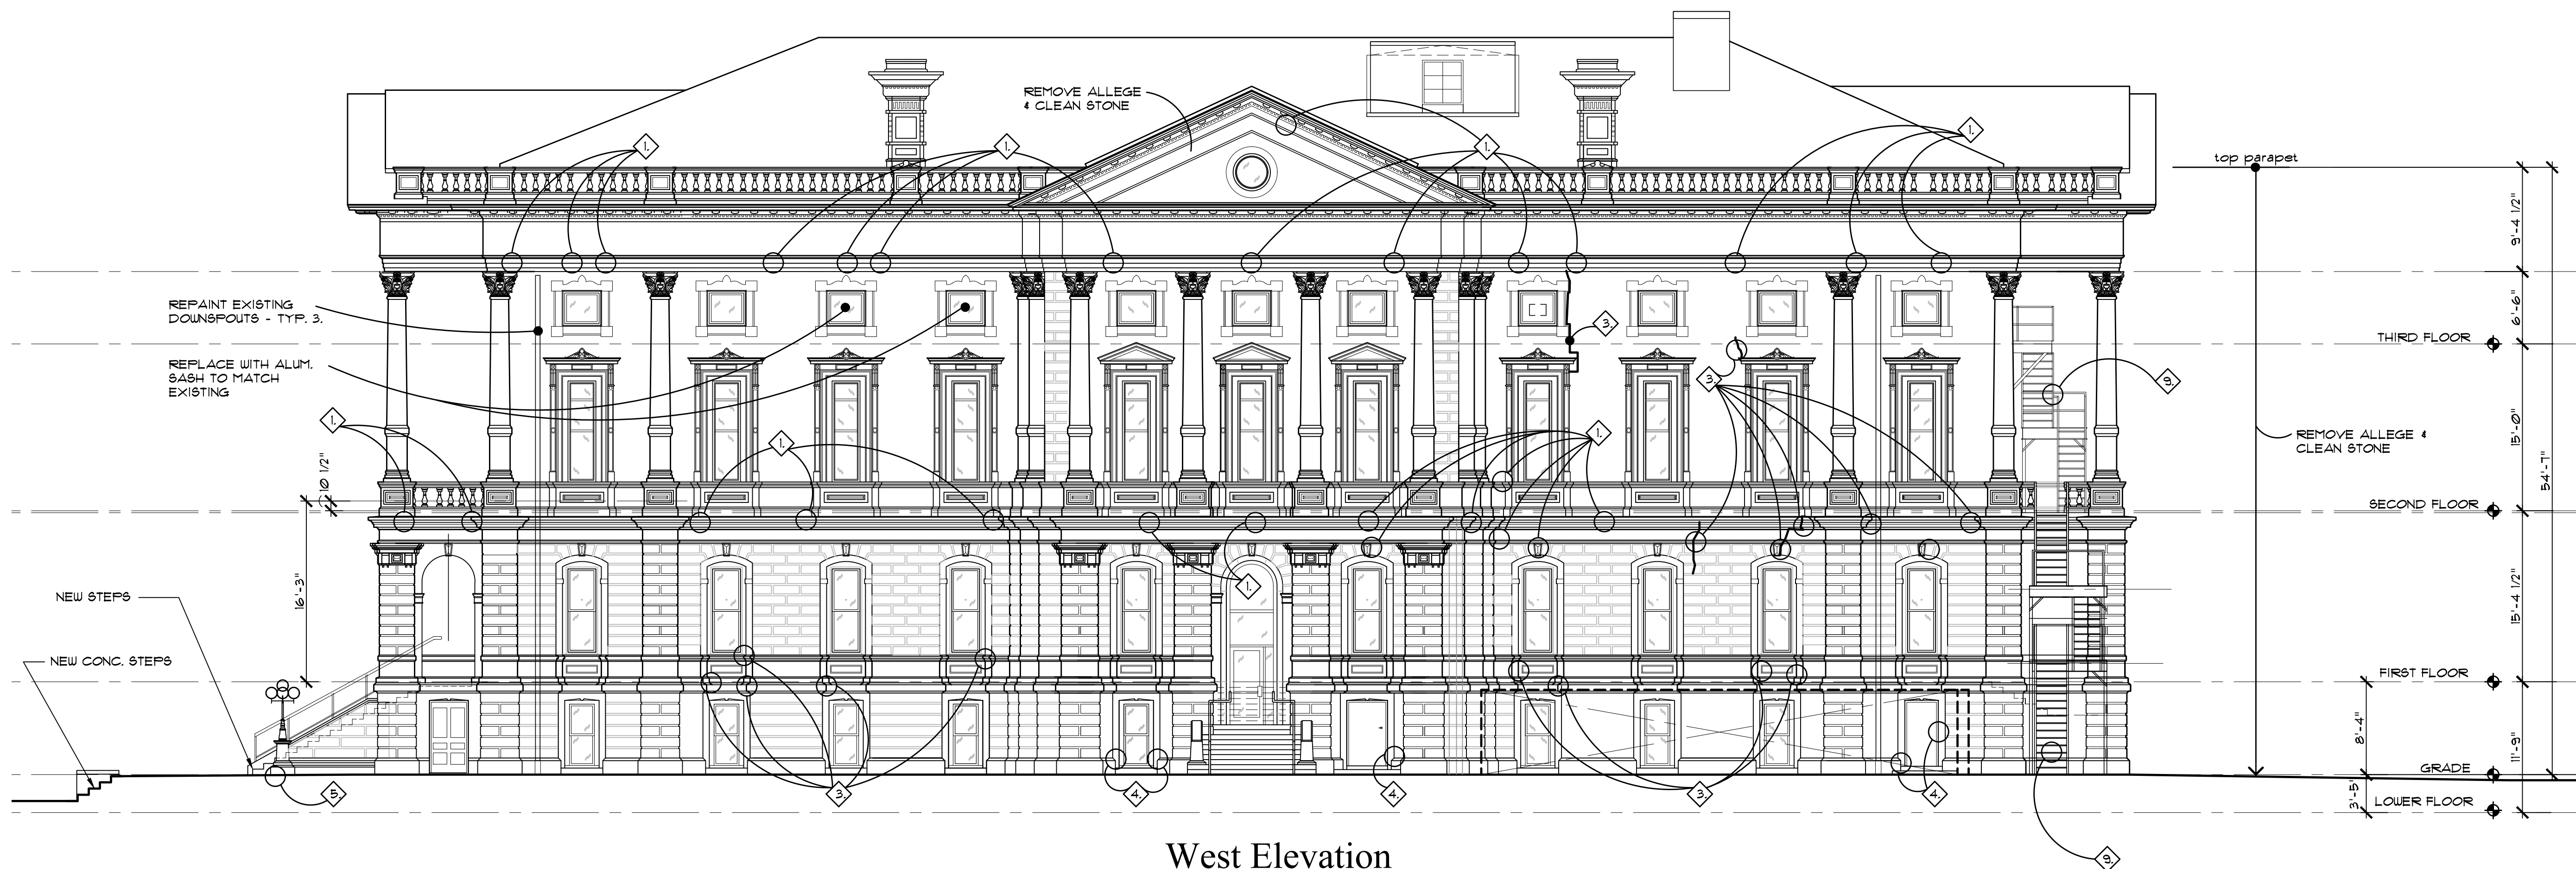

West Elevation

1/8" = 1'-0"

SYMBOL LEGEND

1. OPEN JOINT / CAULKED JOINT - CLEAN AND RE-CAULK.
2. OPEN JOINT - CLEAN AND TUCK-POINT.
3. STONE CRACK - ROUTE AND PATCH TO MATCH EXISTING.
4. REPAIR EXISTING STONWORK TO MATCH EXISTING FACE PROFILE WITH STONE PATCH.
5. REPLACE STONE AT BASE. MATCH EXISTING.
6. RESET STONE AT BASE - MATCH EXISTING.
7. HORIZ. CAULKED JOINT (TOP OF BAND) - CLEAN AND RE-CAULK.
8. OPEN JOINT / CAULKED JOINT - CLEAN AND RE-CAULK OCCURS AT PILASTER EACH SIDE - FULL HEIGHT.
9. CLEAN, PREP PRIME, AND PAINT ALL METAL STAIR, TREAD, RISER AND RAIL COMPONENTS.

GENERAL NOTES:

1. ALL JOINTS LOCATED IN THE WATER TABLE BANDS (TYPICAL OF THREE LEVELS) SHALL BE CLEANED - REMOVE EXISTING CAULK AND RE-CAULKED WHETHER INDICATED OR NOT. MATCH ADJACENT FINISH AND COLOR.
2. ALL JOINTS LOCATED IN THE GABLE END RAKES (TYPICAL OF ALL RAKES) SHALL BE CLEANED - REMOVE EXISTING CAULK AND RE-CAULKED WHETHER INDICATED OR NOT. MATCH ADJACENT FINISH AND COLOR.
3. CLEAN STONE - ENTIRE PERIMETER OF STRUCTURE FROM GRADE TO TOP OF FIRST BAND, ENTIRE MIDDLE BAND AND TOP BAND - EAVE/ FRIEZE AND PARAFET.
4. EXTERIOR STONE CLEANING SHALL OCCUR FIRST AND COMPLETELY PRIOR TO ANY STONE WORK RESTORATION.
5. CONTRACTOR SHALL VISIT THE SITE AND INSPECT ALL CONDITIONS PRIOR TO SUBMITTING BID.

CLARK & POST
architects inc.

E: clarkpost@clarkandpost.com
6125 So. Broadway Lorain, Ohio 44053
T: (440) 233-8487 F: (440) 233-8658

dates/ revisions

October 14, 2016

March 9, 2017

Conforming Set

sheet description

**Exterior Elevations
Existing**

project name

Phase 2 Building Alteration Package
Lorain County Commissioners
Addition & Alterations to
**Lorain County
Courthouse**


308 2nd Street, Elyria, Ohio 44035

project number 1516

sheet

6.0

Rev.

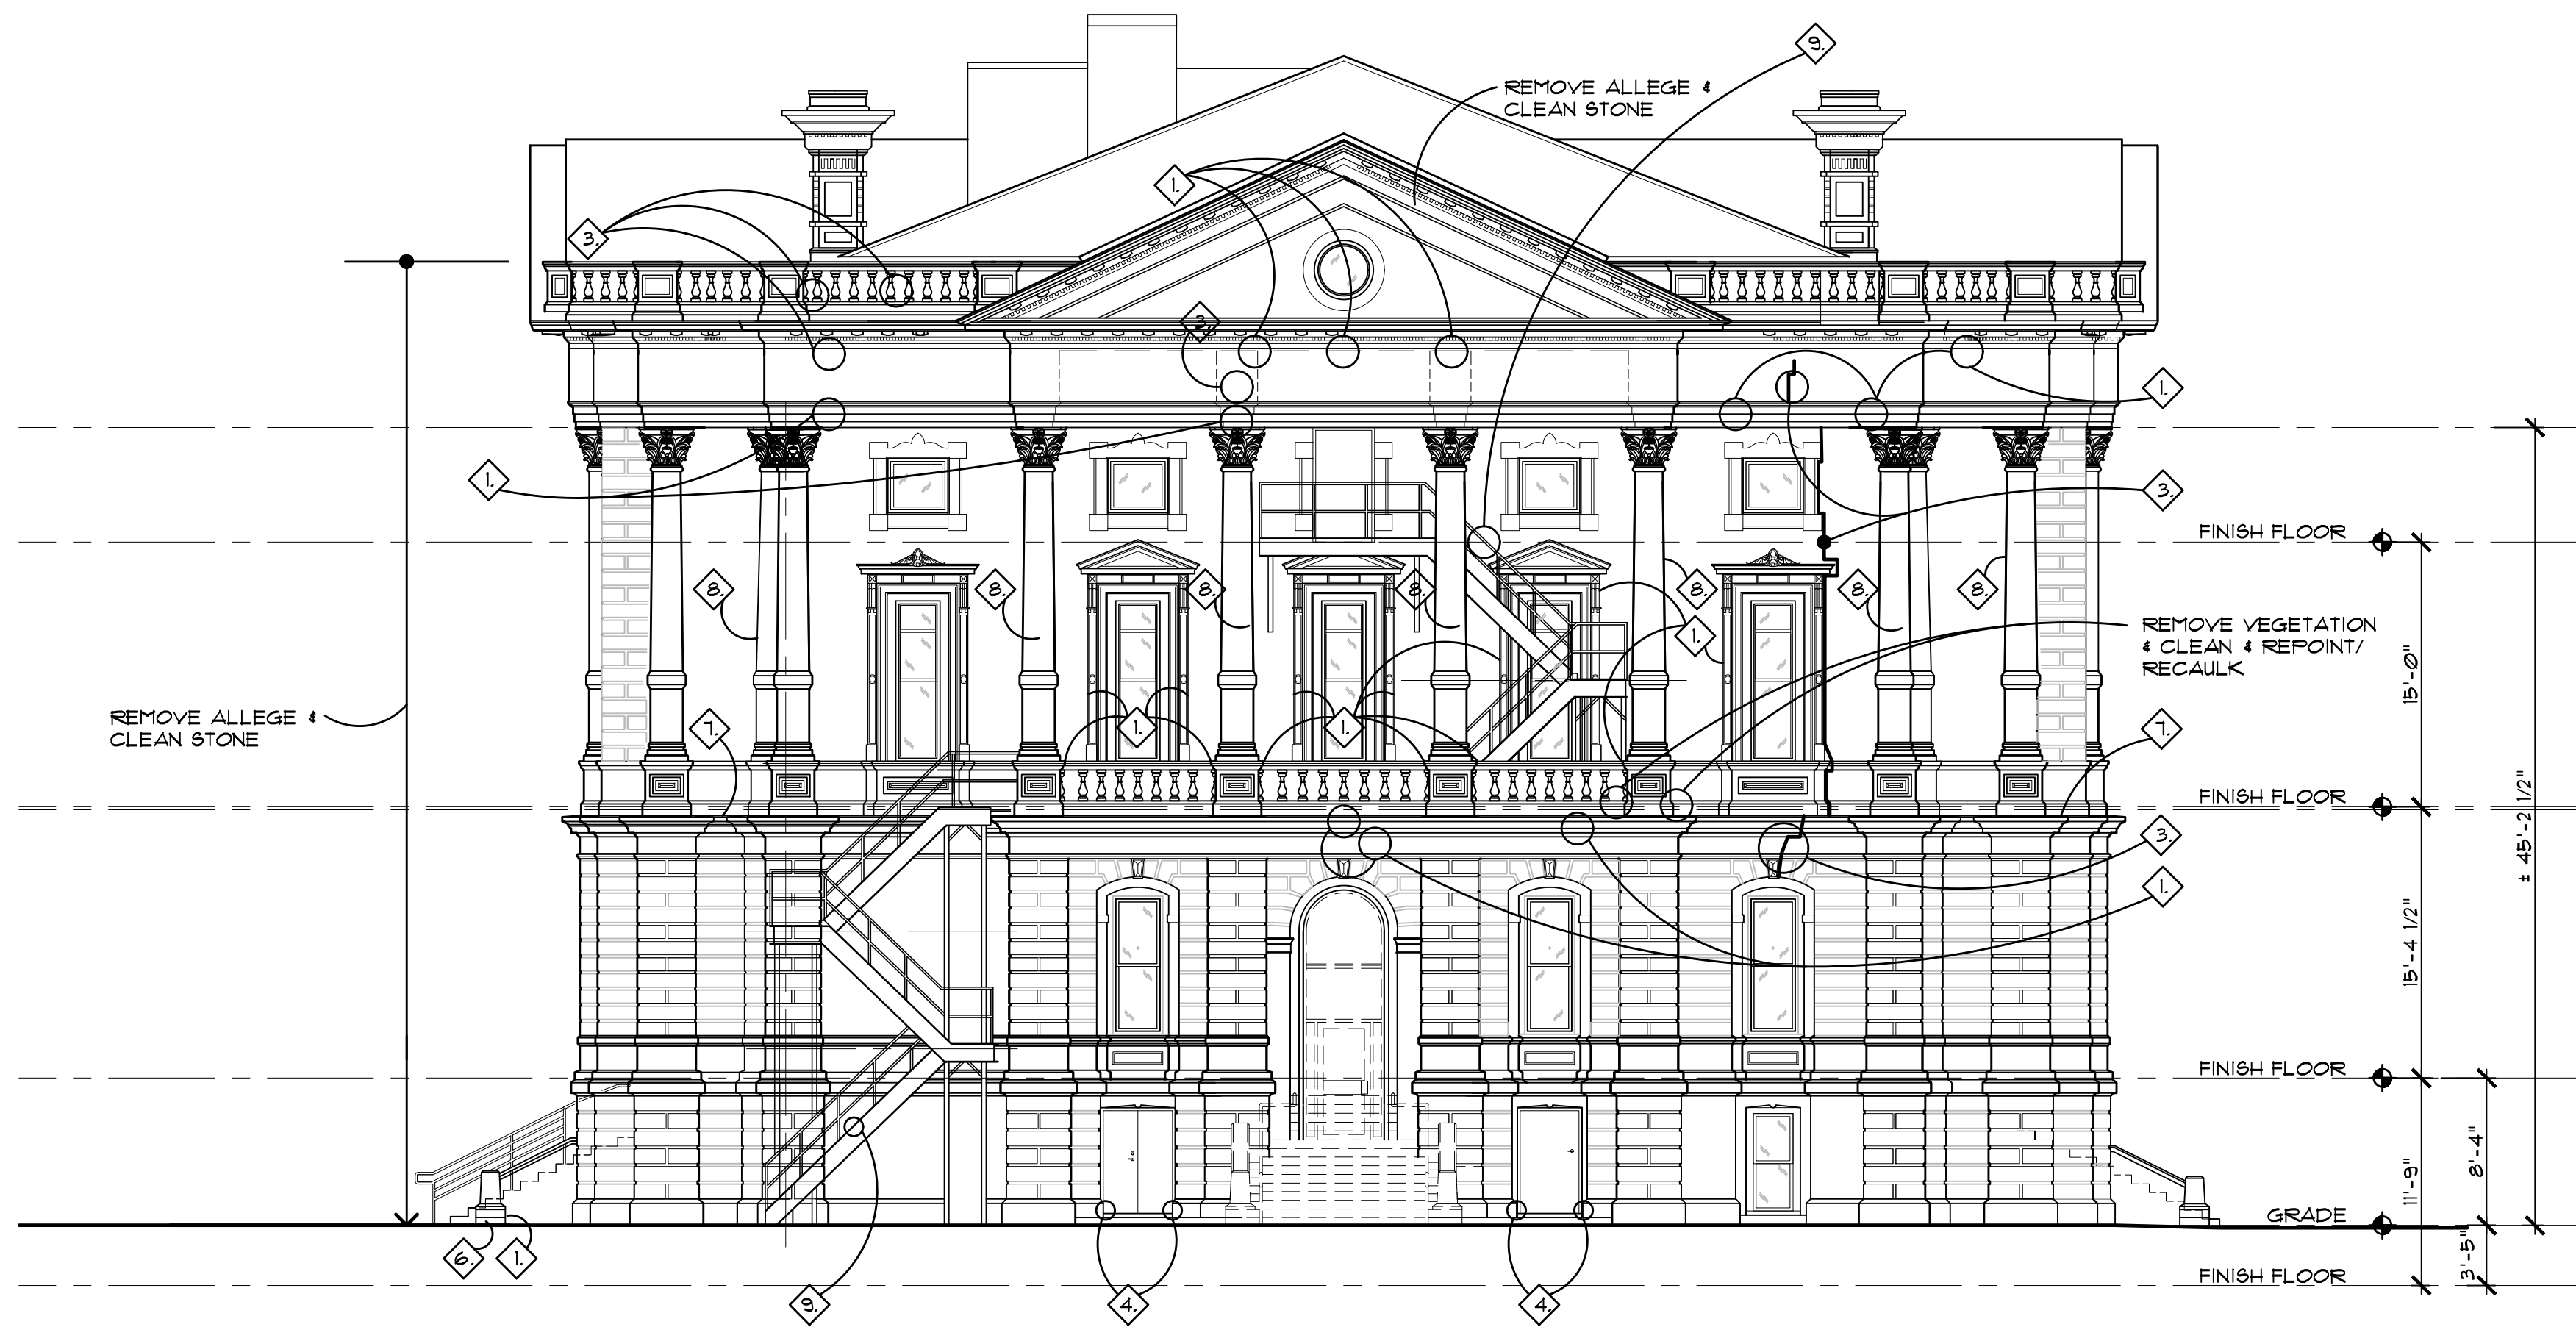

South Elevation


1/8" = 1'-0"

SYMBOL LEGEND

1. OPEN JOINT / CAULKED JOINT - CLEAN AND RE-CAULK.
2. OPEN JOINT - CLEAN AND TUCK-POINT.
3. STONE CRACK - ROUTE AND PATCH TO MATCH EXISTING.
4. REPAIR EXISTING STONWORK TO MATCH EXISTING FACE PROFILE WITH STONE PATCH.
5. REPLACE STONE AT BASE. MATCH EXISTING.
6. RESET STONE AT BASE - MATCH EXISTING.
7. HORIZ. CAULKED JOINT (TOP OF BAND) - CLEAN AND RE-CAULK.
8. OPEN JOINT / CAULKED JOINT - CLEAN AND RE-CAULK OCCURS AT PILASTER EACH SIDE - FULL HEIGHT.
9. CLEAN, PREP PRIME, AND PAINT ALL METAL STAIR, TREAD, RISER AND RAIL COMPONENTS.

GENERAL NOTES:

1. ALL JOINTS LOCATED IN THE WATER TABLE BANDS (TYPICAL OF THREE LEVELS) SHALL BE CLEANED - REMOVE EXISTING CAULK AND RE-CAULKED WHETHER INDICATED OR NOT. MATCH ADJACENT FINISH AND COLOR.
2. ALL JOINTS LOCATED IN THE GABLE END RAKES (TYPICAL OF ALL RAKES) SHALL BE CLEANED - REMOVE EXISTING CAULK AND RE-CAULKED WHETHER INDICATED OR NOT. MATCH ADJACENT FINISH AND COLOR.
3. CLEAN STONE - ENTIRE PERIMETER OF STRUCTURE FROM GRADE TO TOP OF FIRST BAND, ENTIRE MIDDLE BAND AND TOP BAND - EAVE/ FRIEZE AND PARAFET.
4. EXTERIOR STONE CLEANING SHALL OCCUR FIRST AND COMPLETELY PRIOR TO ANY STONE WORK RESTORATION.
5. CONTRACTOR SHALL VISIT THE SITE AND INSPECT ALL CONDITIONS PRIOR TO SUBMITTING BID.

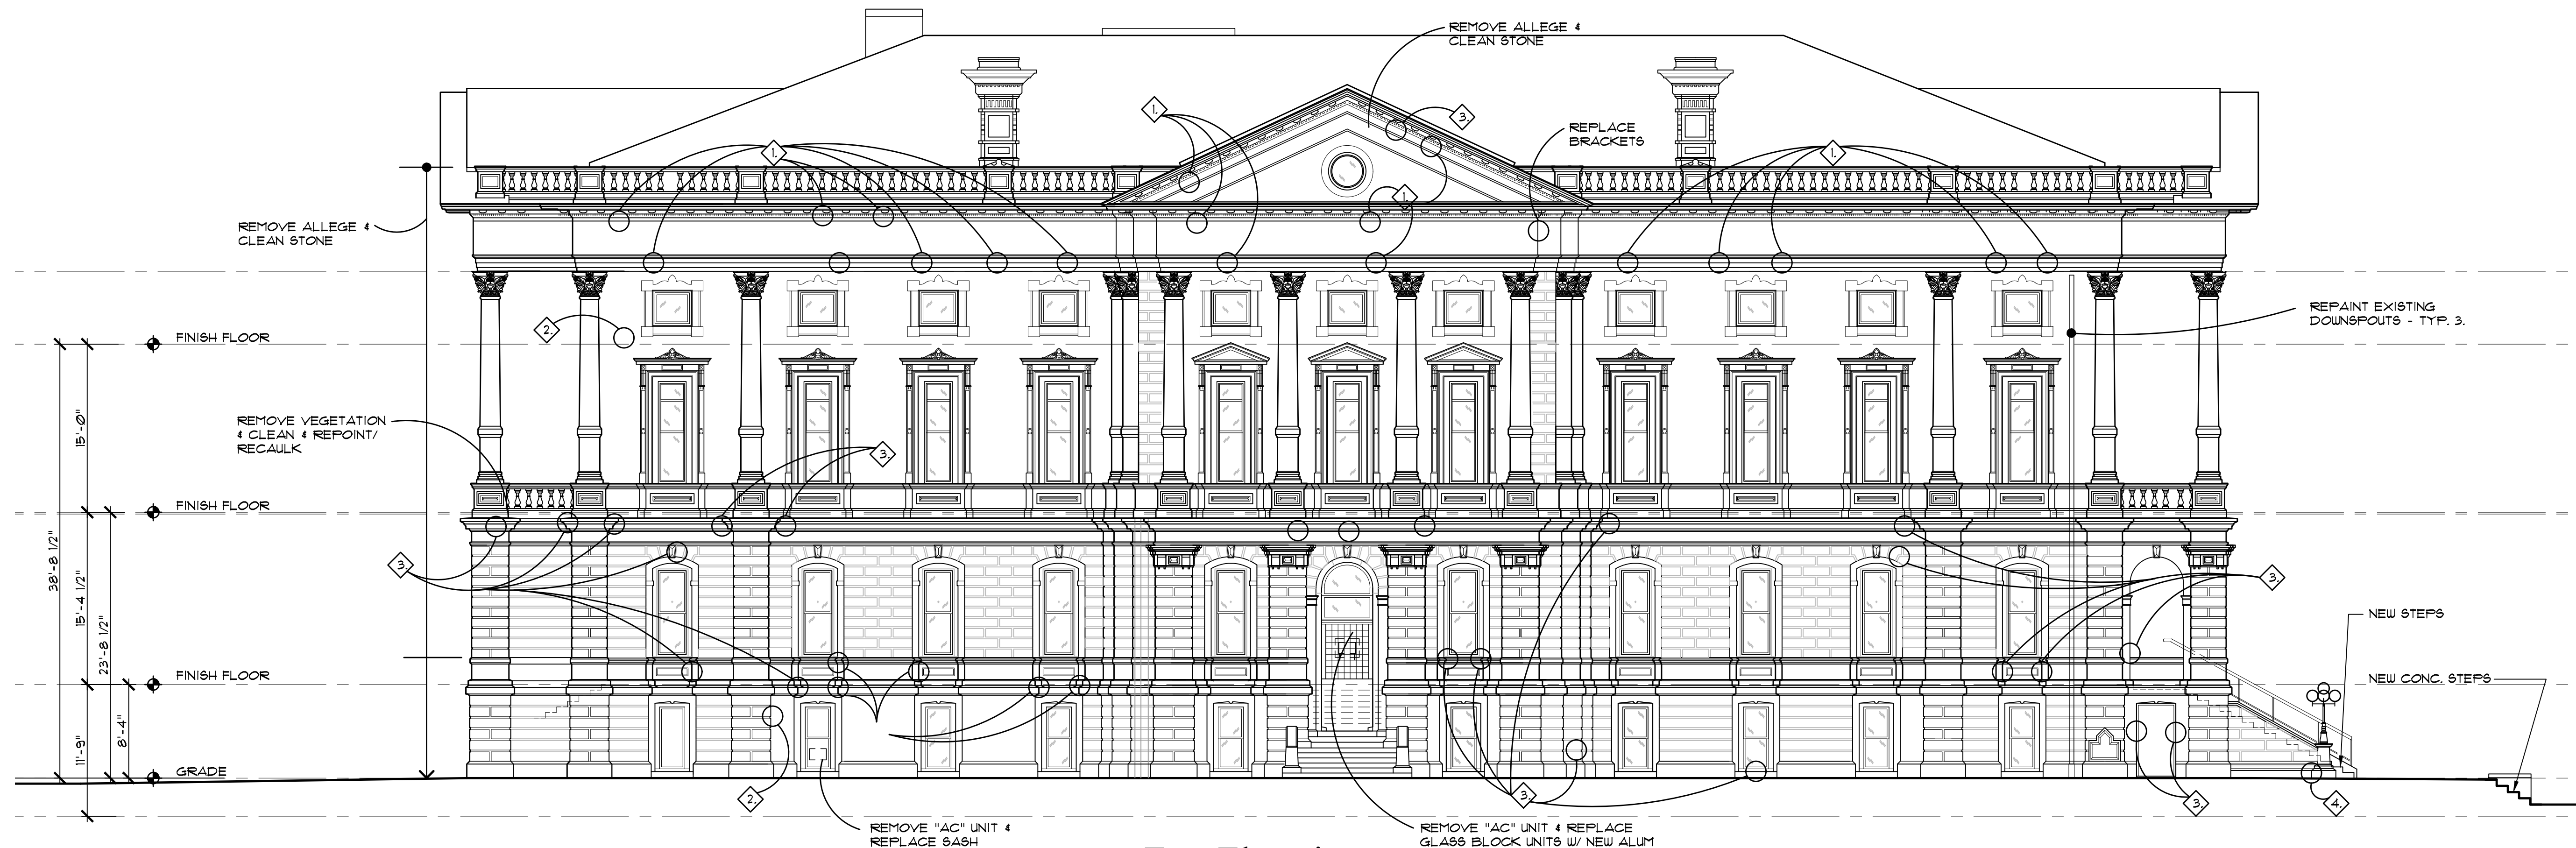

East Elevation

1/8" = 1'-0"

CLARK & POST
architects inc.

E: clarkpost@clarkandpost.com
6125 So. Broadway
T: (440) 233-8487
Lorain, Ohio 44053
F: (440) 233-8658

dates/ revisions

October 14, 2016

March 9, 2017

Conforming Set

sheet description

**Exterior Elevations
Existing**

project name

Phase 2 Building Alteration Package
Lorain County Commissioners
Addition & Alterations to
**Lorain County
Courthouse**


308 2nd Street, Elyria, Ohio 44035

project number 1516

sheet


6.1

Rev.

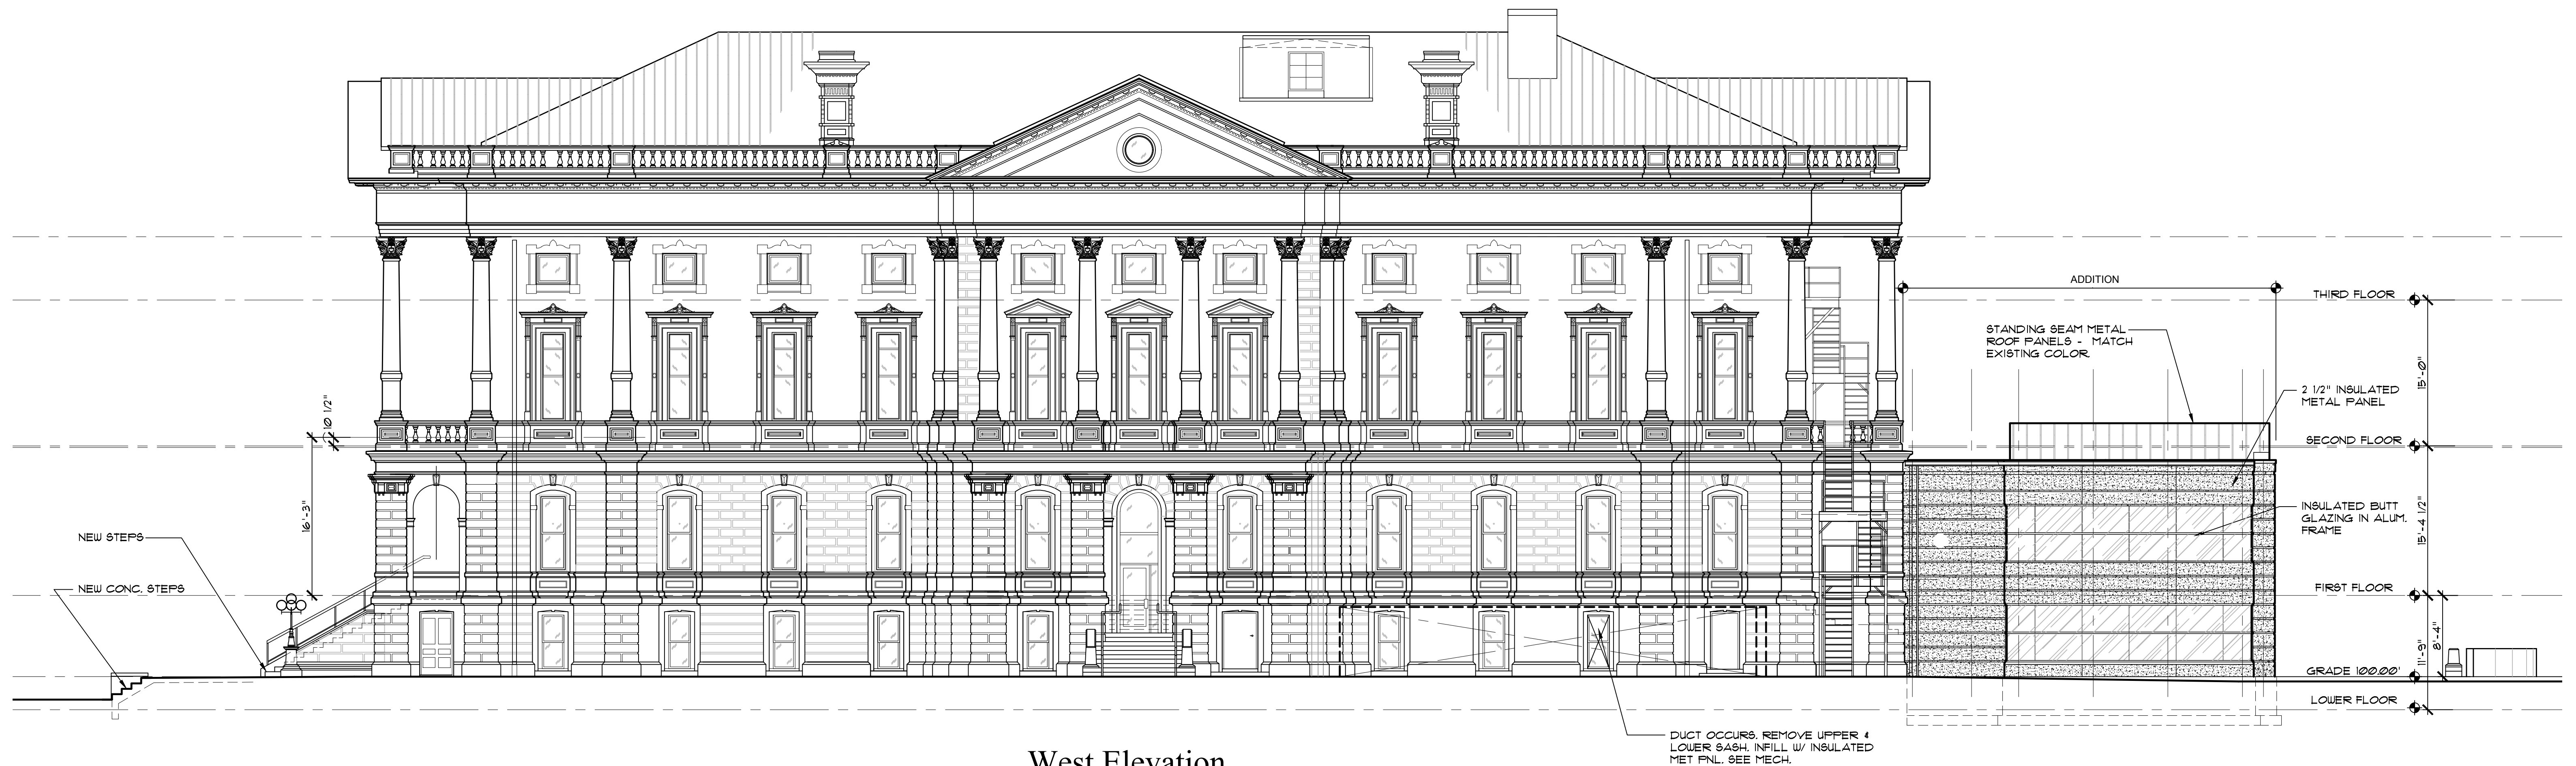

West Elevation

1/8"=1'-0"

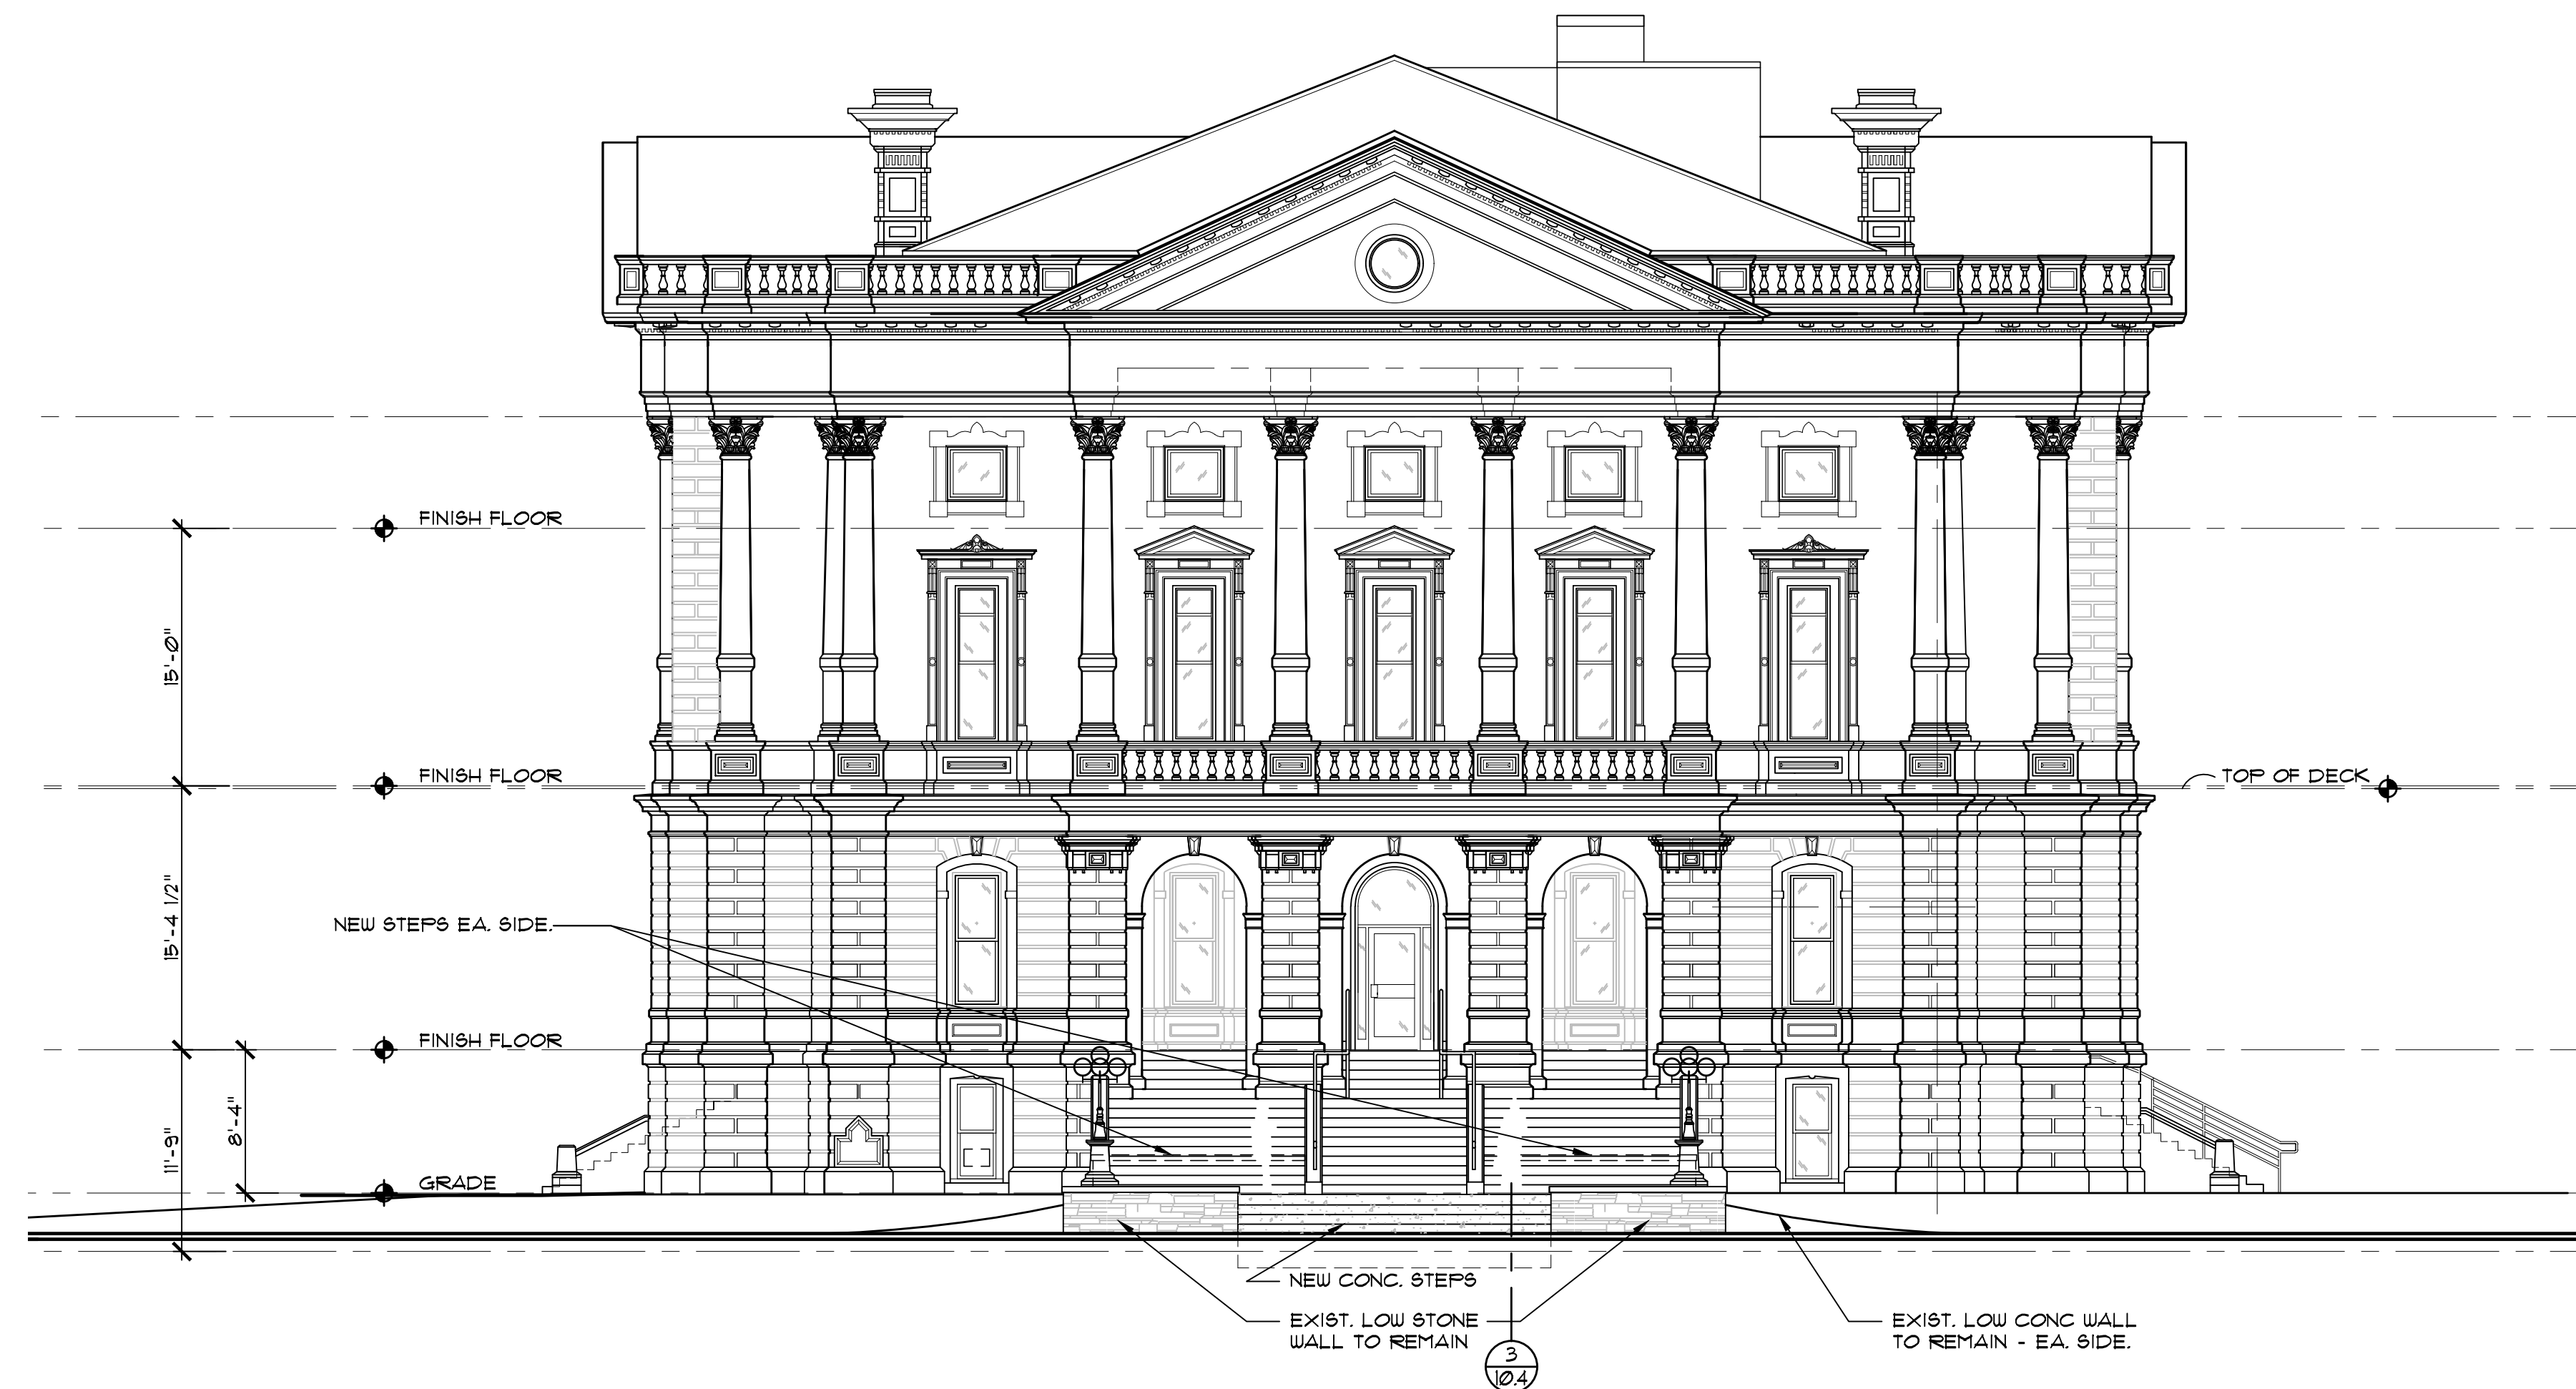

North Elevation

1/8"=1'-0"

CLARK & POST
architects inc.

E: clarkpost@clarkandpost.com
6125 So. Broadway Lorain, Ohio 44053
T: (440) 233-8487 F: (440) 233-8658

dates/ revisions
October 14, 2016
March 9, 2017
Conforming Set

sheet description
Exterior Elevations


project name
Phase 2 Building Alteration Package
Lorain County Commissioners
Addition & Alterations to
Lorain County Courthouse

308 2nd Street, Elyria, Ohio 44035
project number 1516

sheet


6.2

Rev.

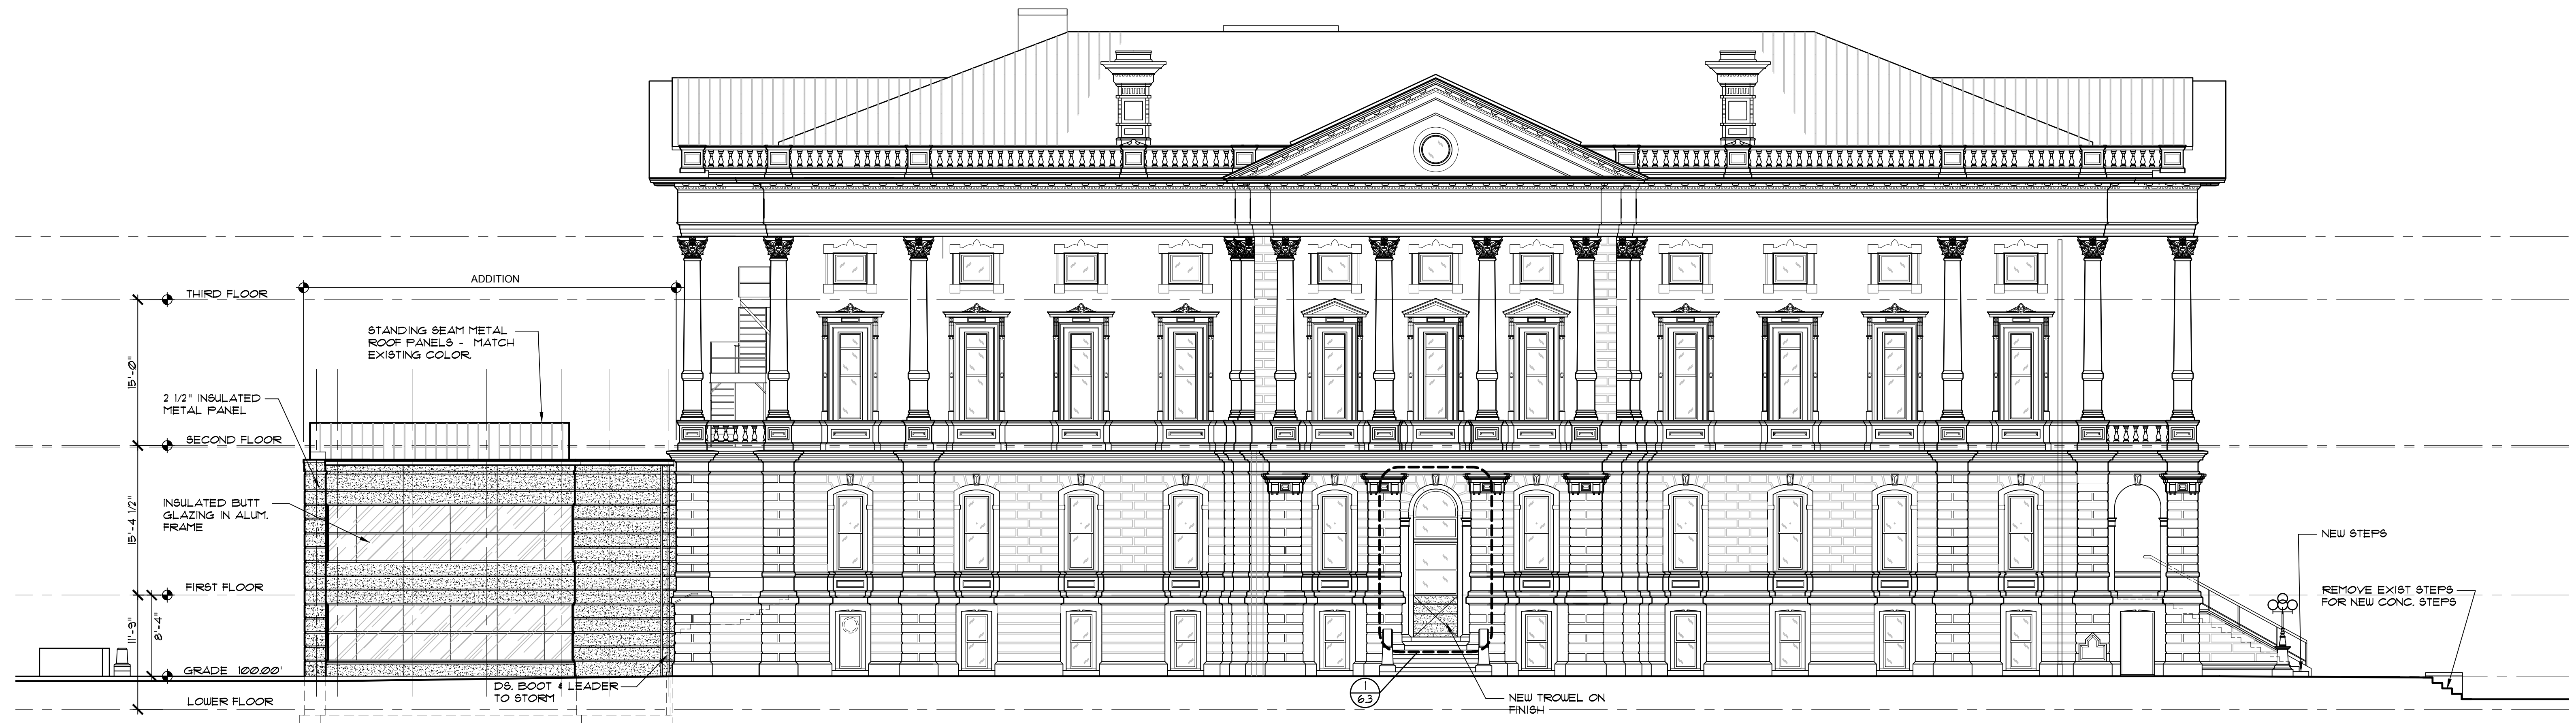


East Elevation

1/8"=1'-0"

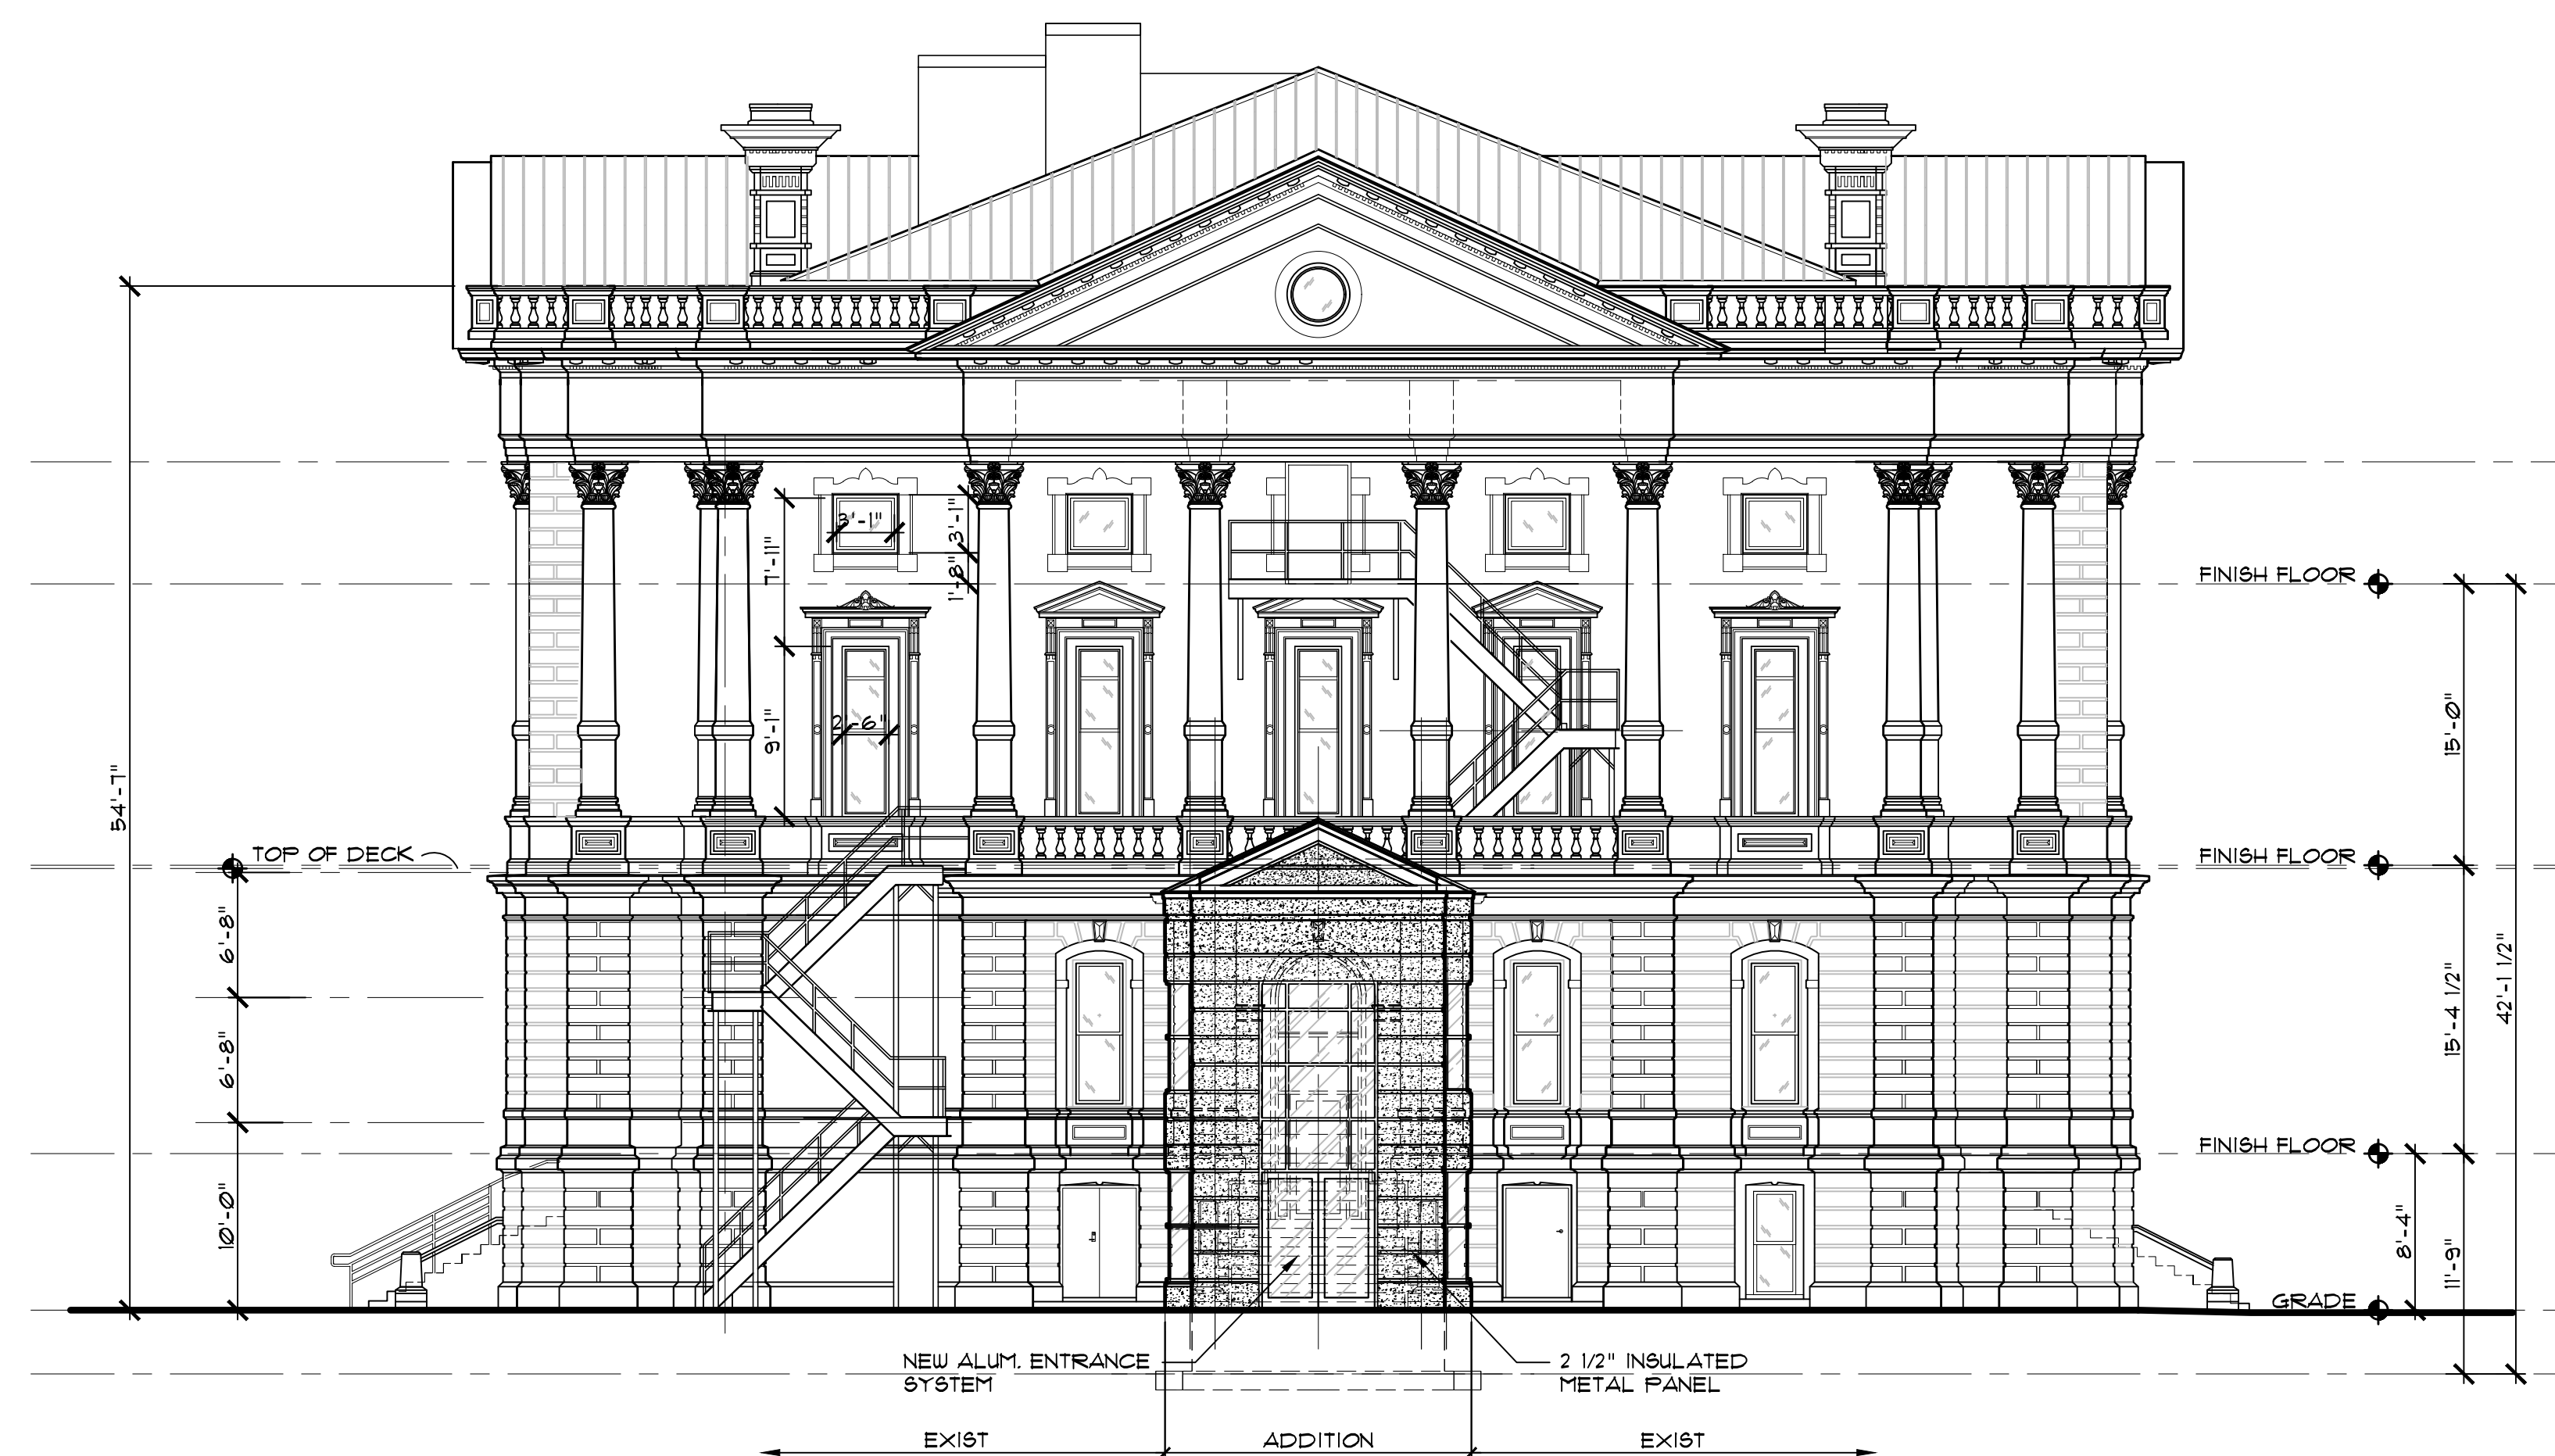

South Elevation

1/8"=1'-0"

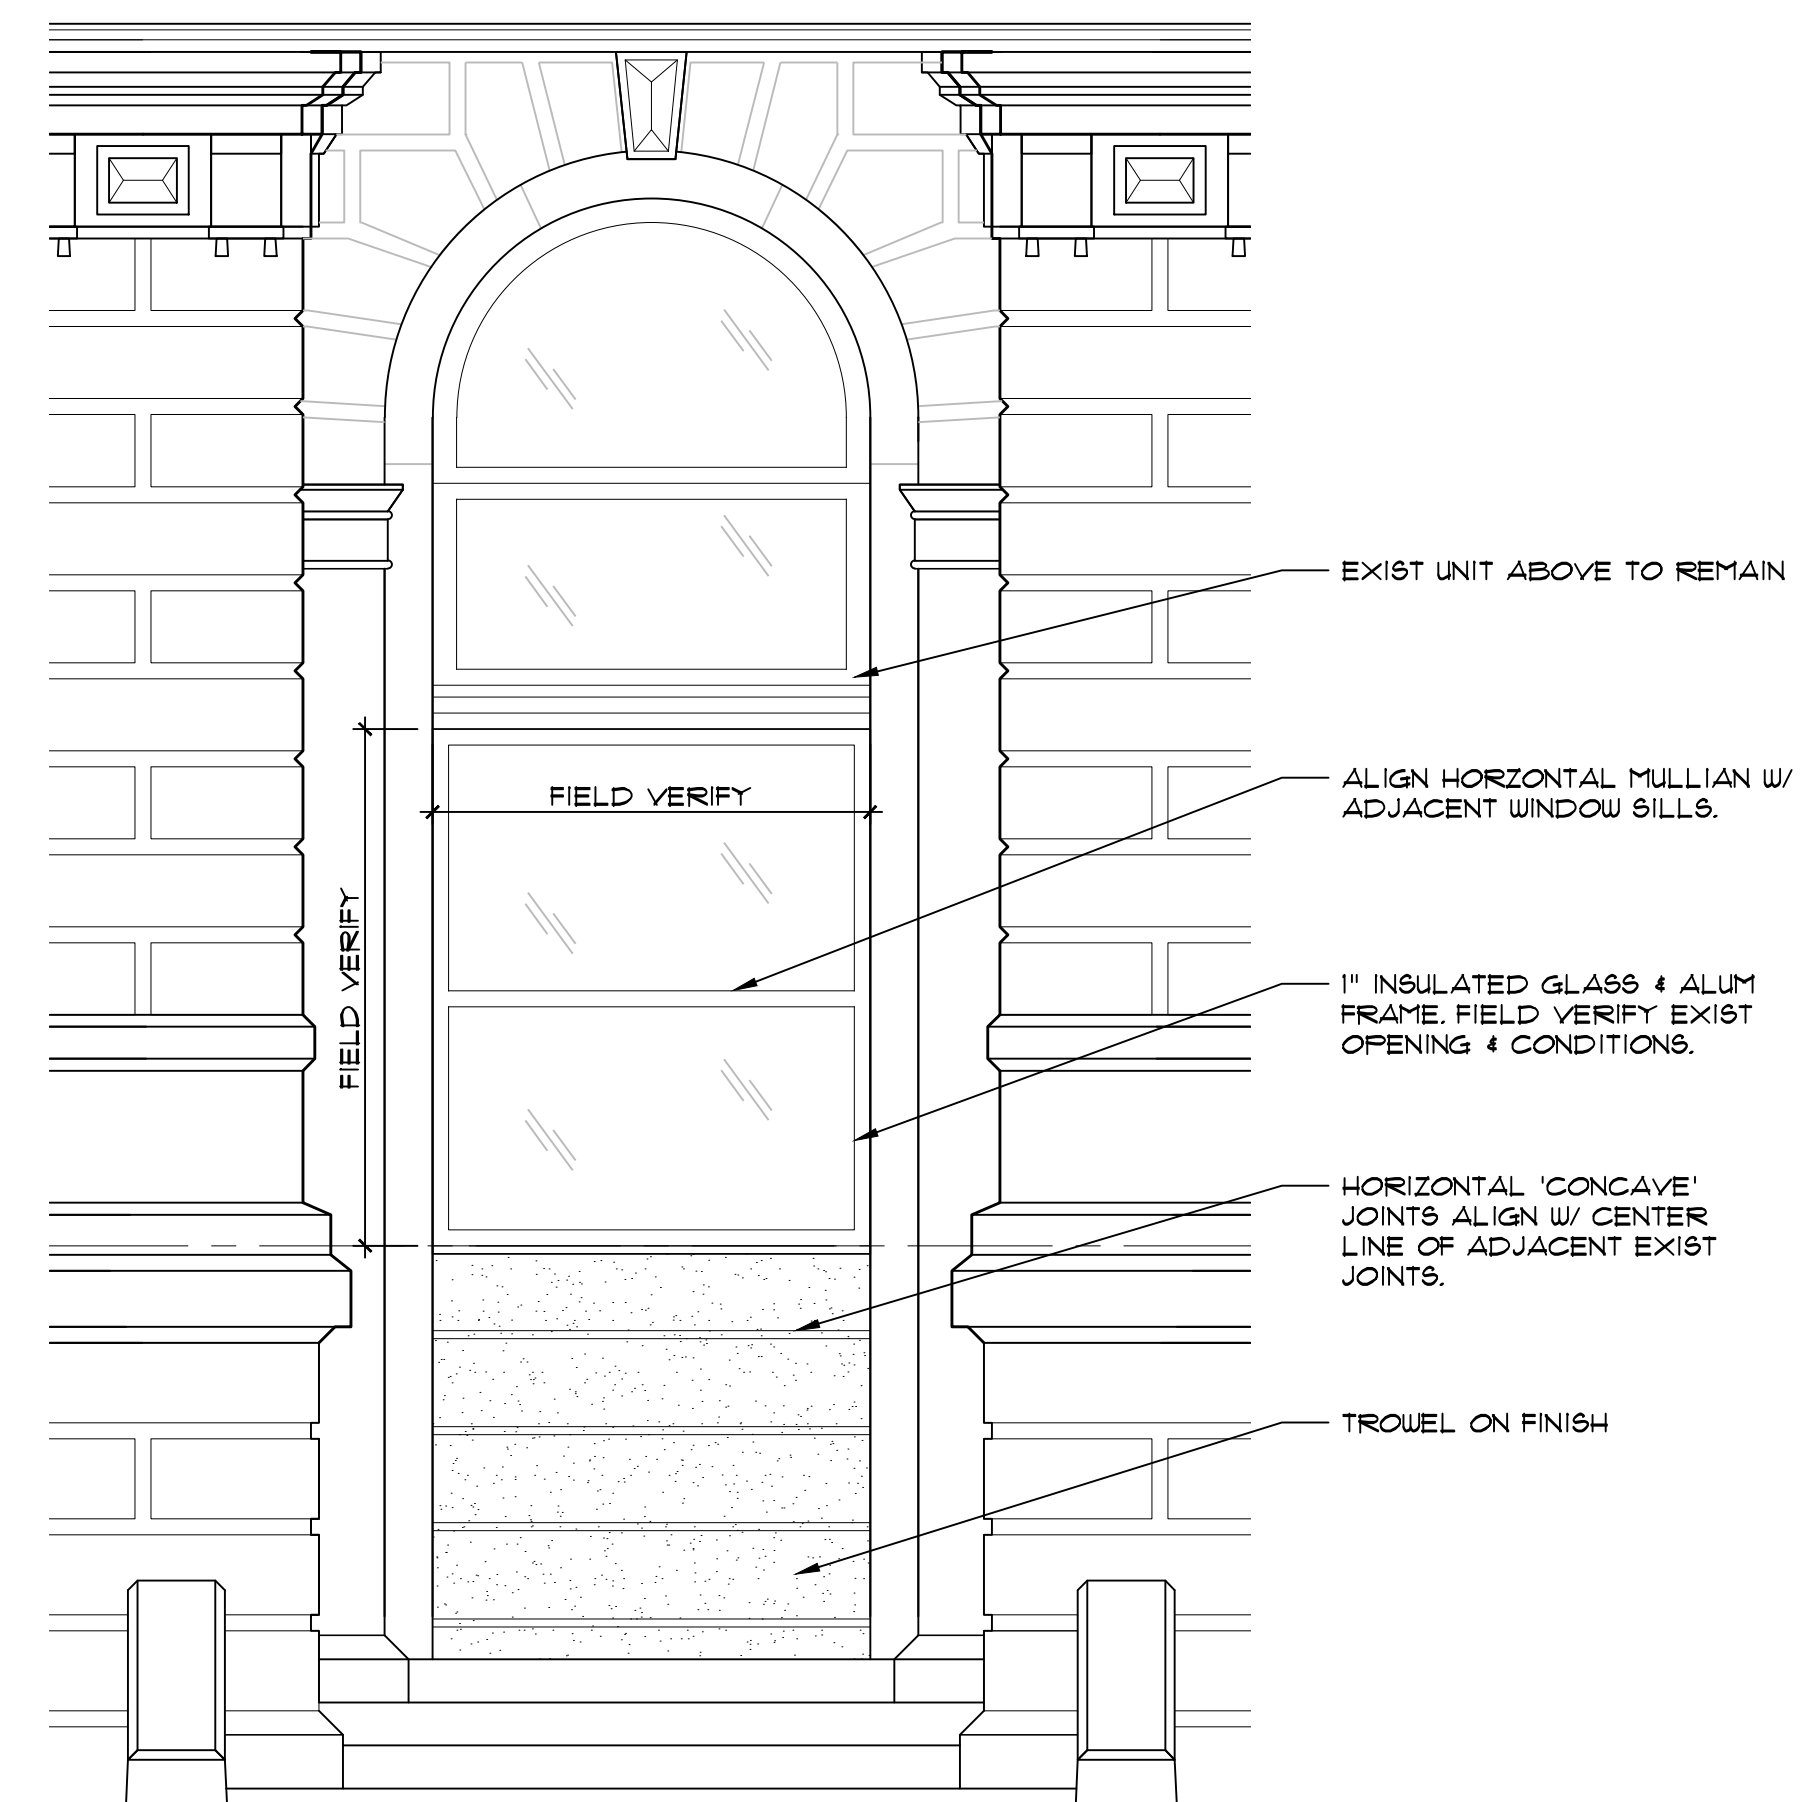

Elevation

1/2"=1'-0"

1/63

CLARK & POST
architects inc.
E: clarkpost@clarkandpost.com
6125 So. Broadway Lorain, Ohio 44053
T: (440) 233-8487 F: (440) 233-8658

dates/ revisions
October 14, 2016
March 9, 2017
Conforming Set

sheet description
Exterior Elevations

project name
Phase 2 Building Alteration Package
Lorain County Commissioners
Addition & Alterations to
Lorain County Courthouse


308 2nd Street, Elyria, Ohio 44035

project number 1516

sheet

6.3


Rev.

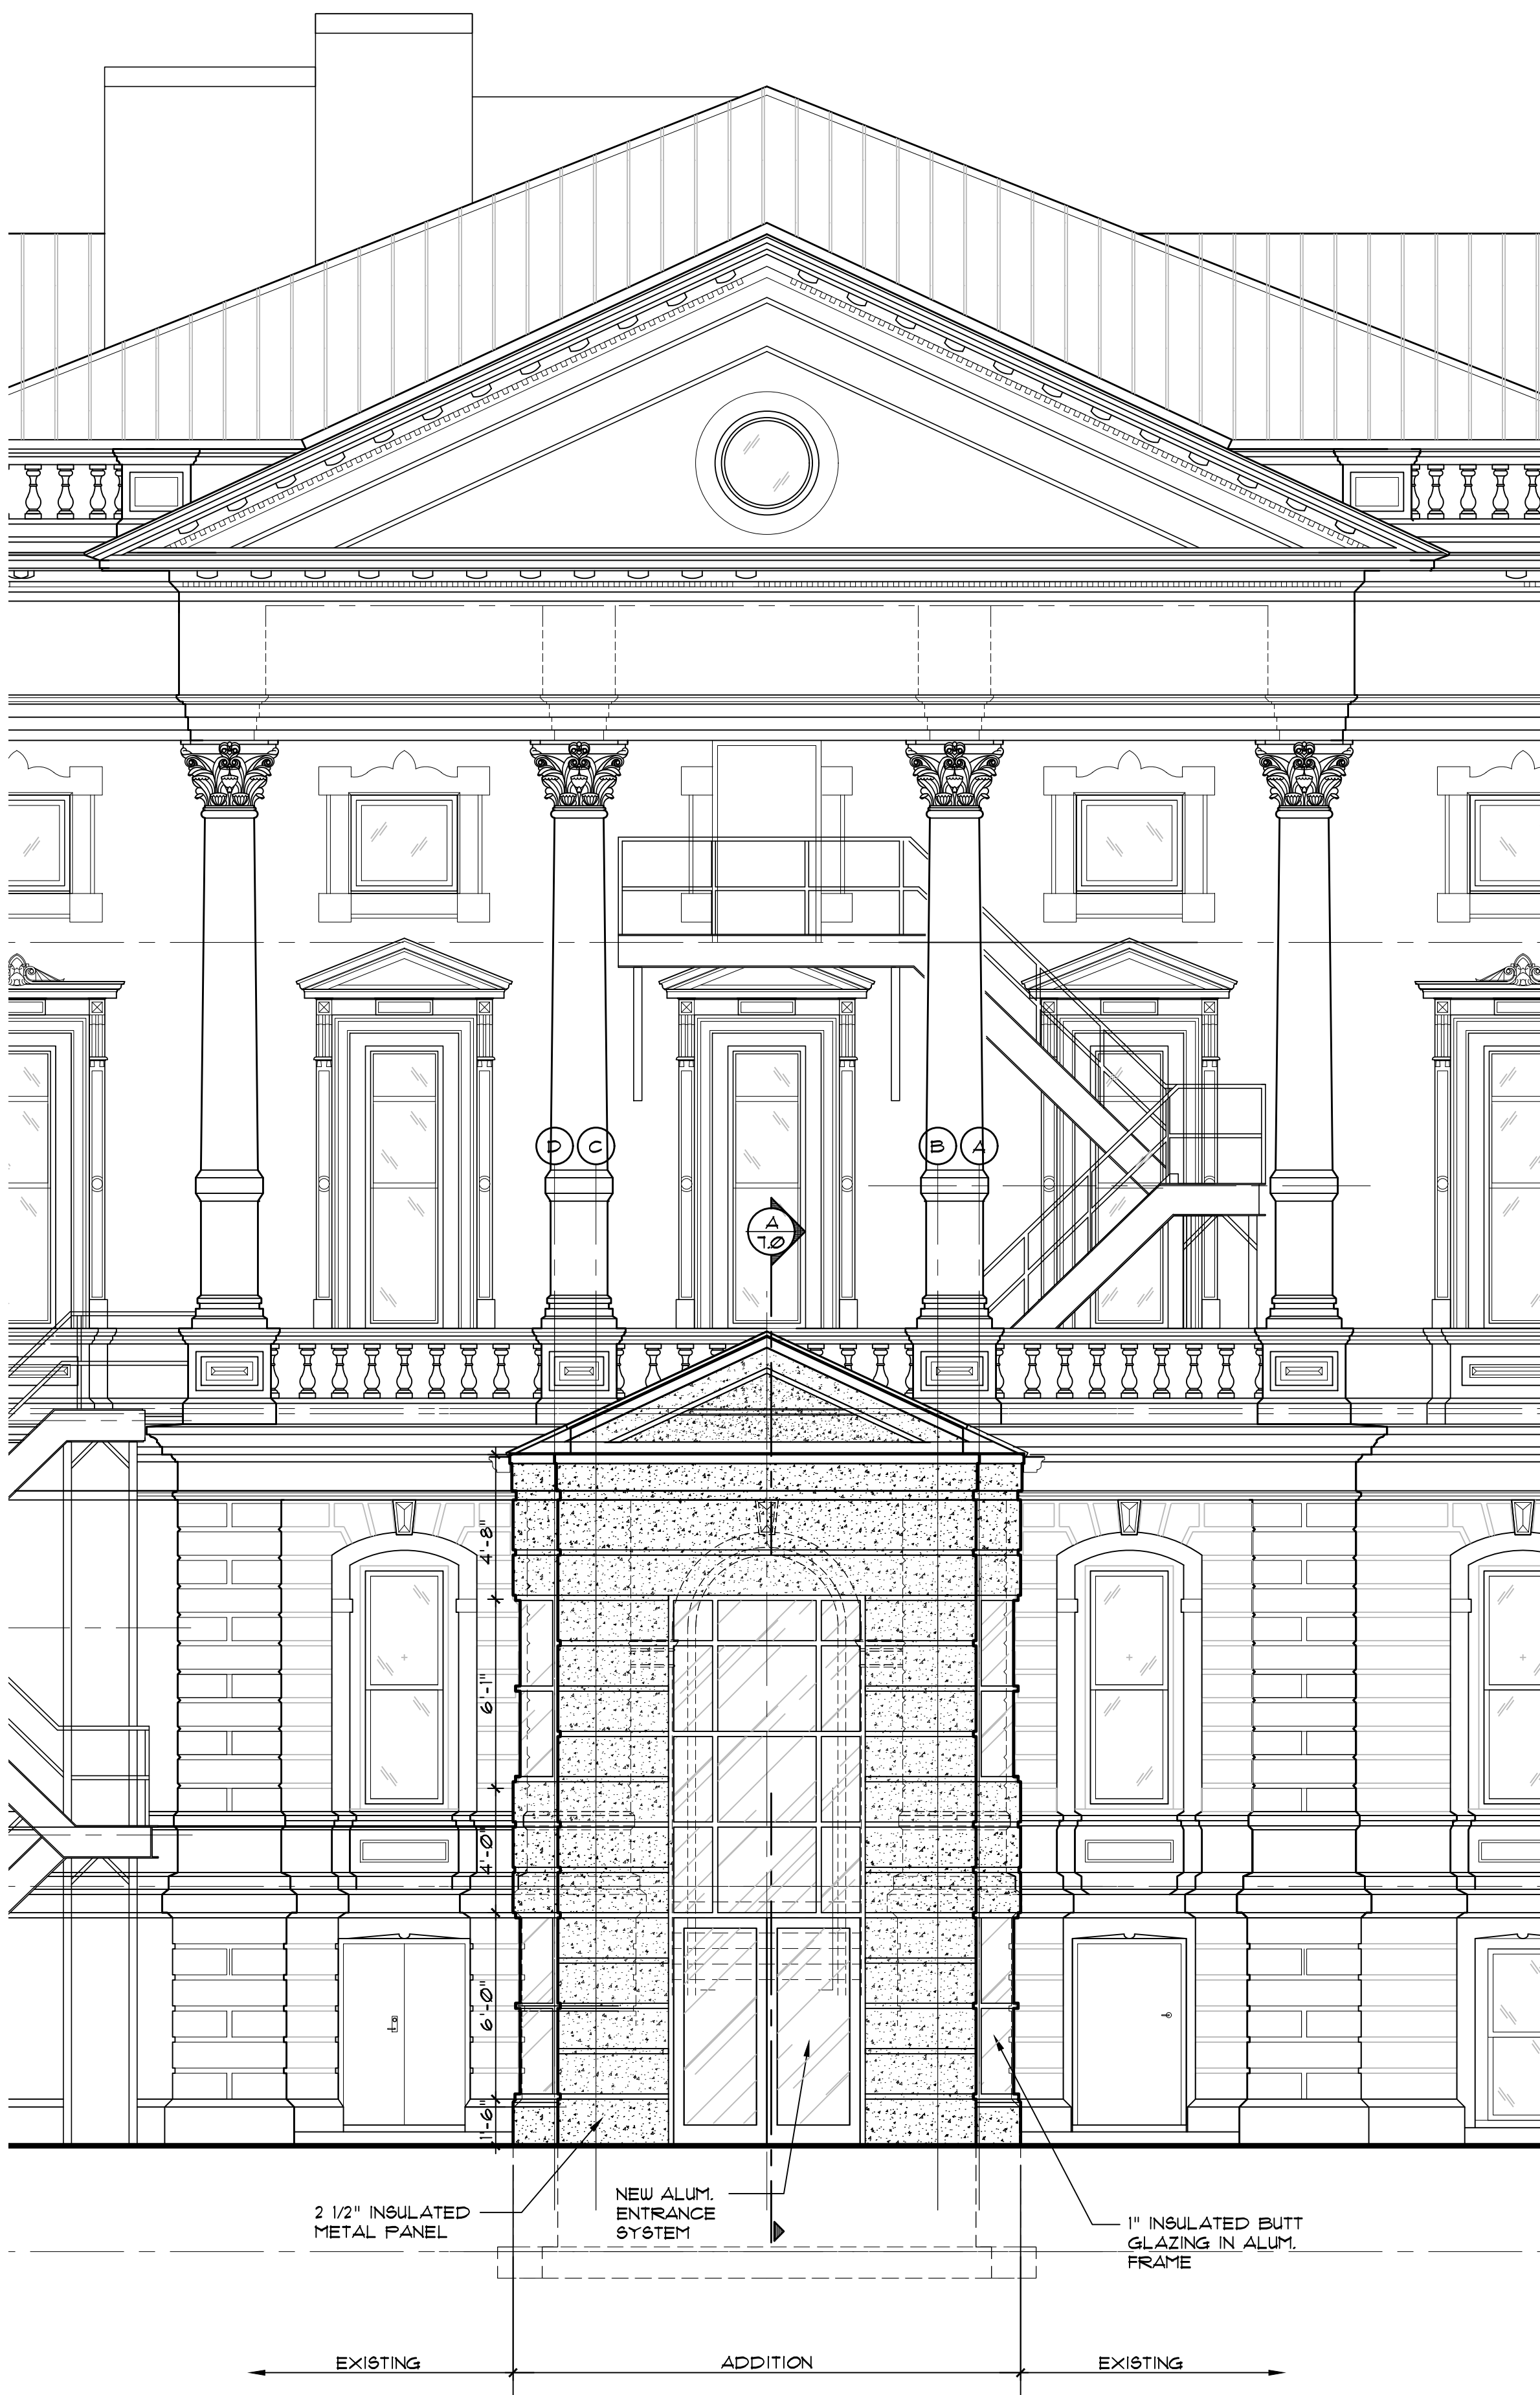

South Elevation

1/4"=1'-0"

This drawing or any part thereof shall not be reproduced without the consent of Clark & Post Architects, Inc.

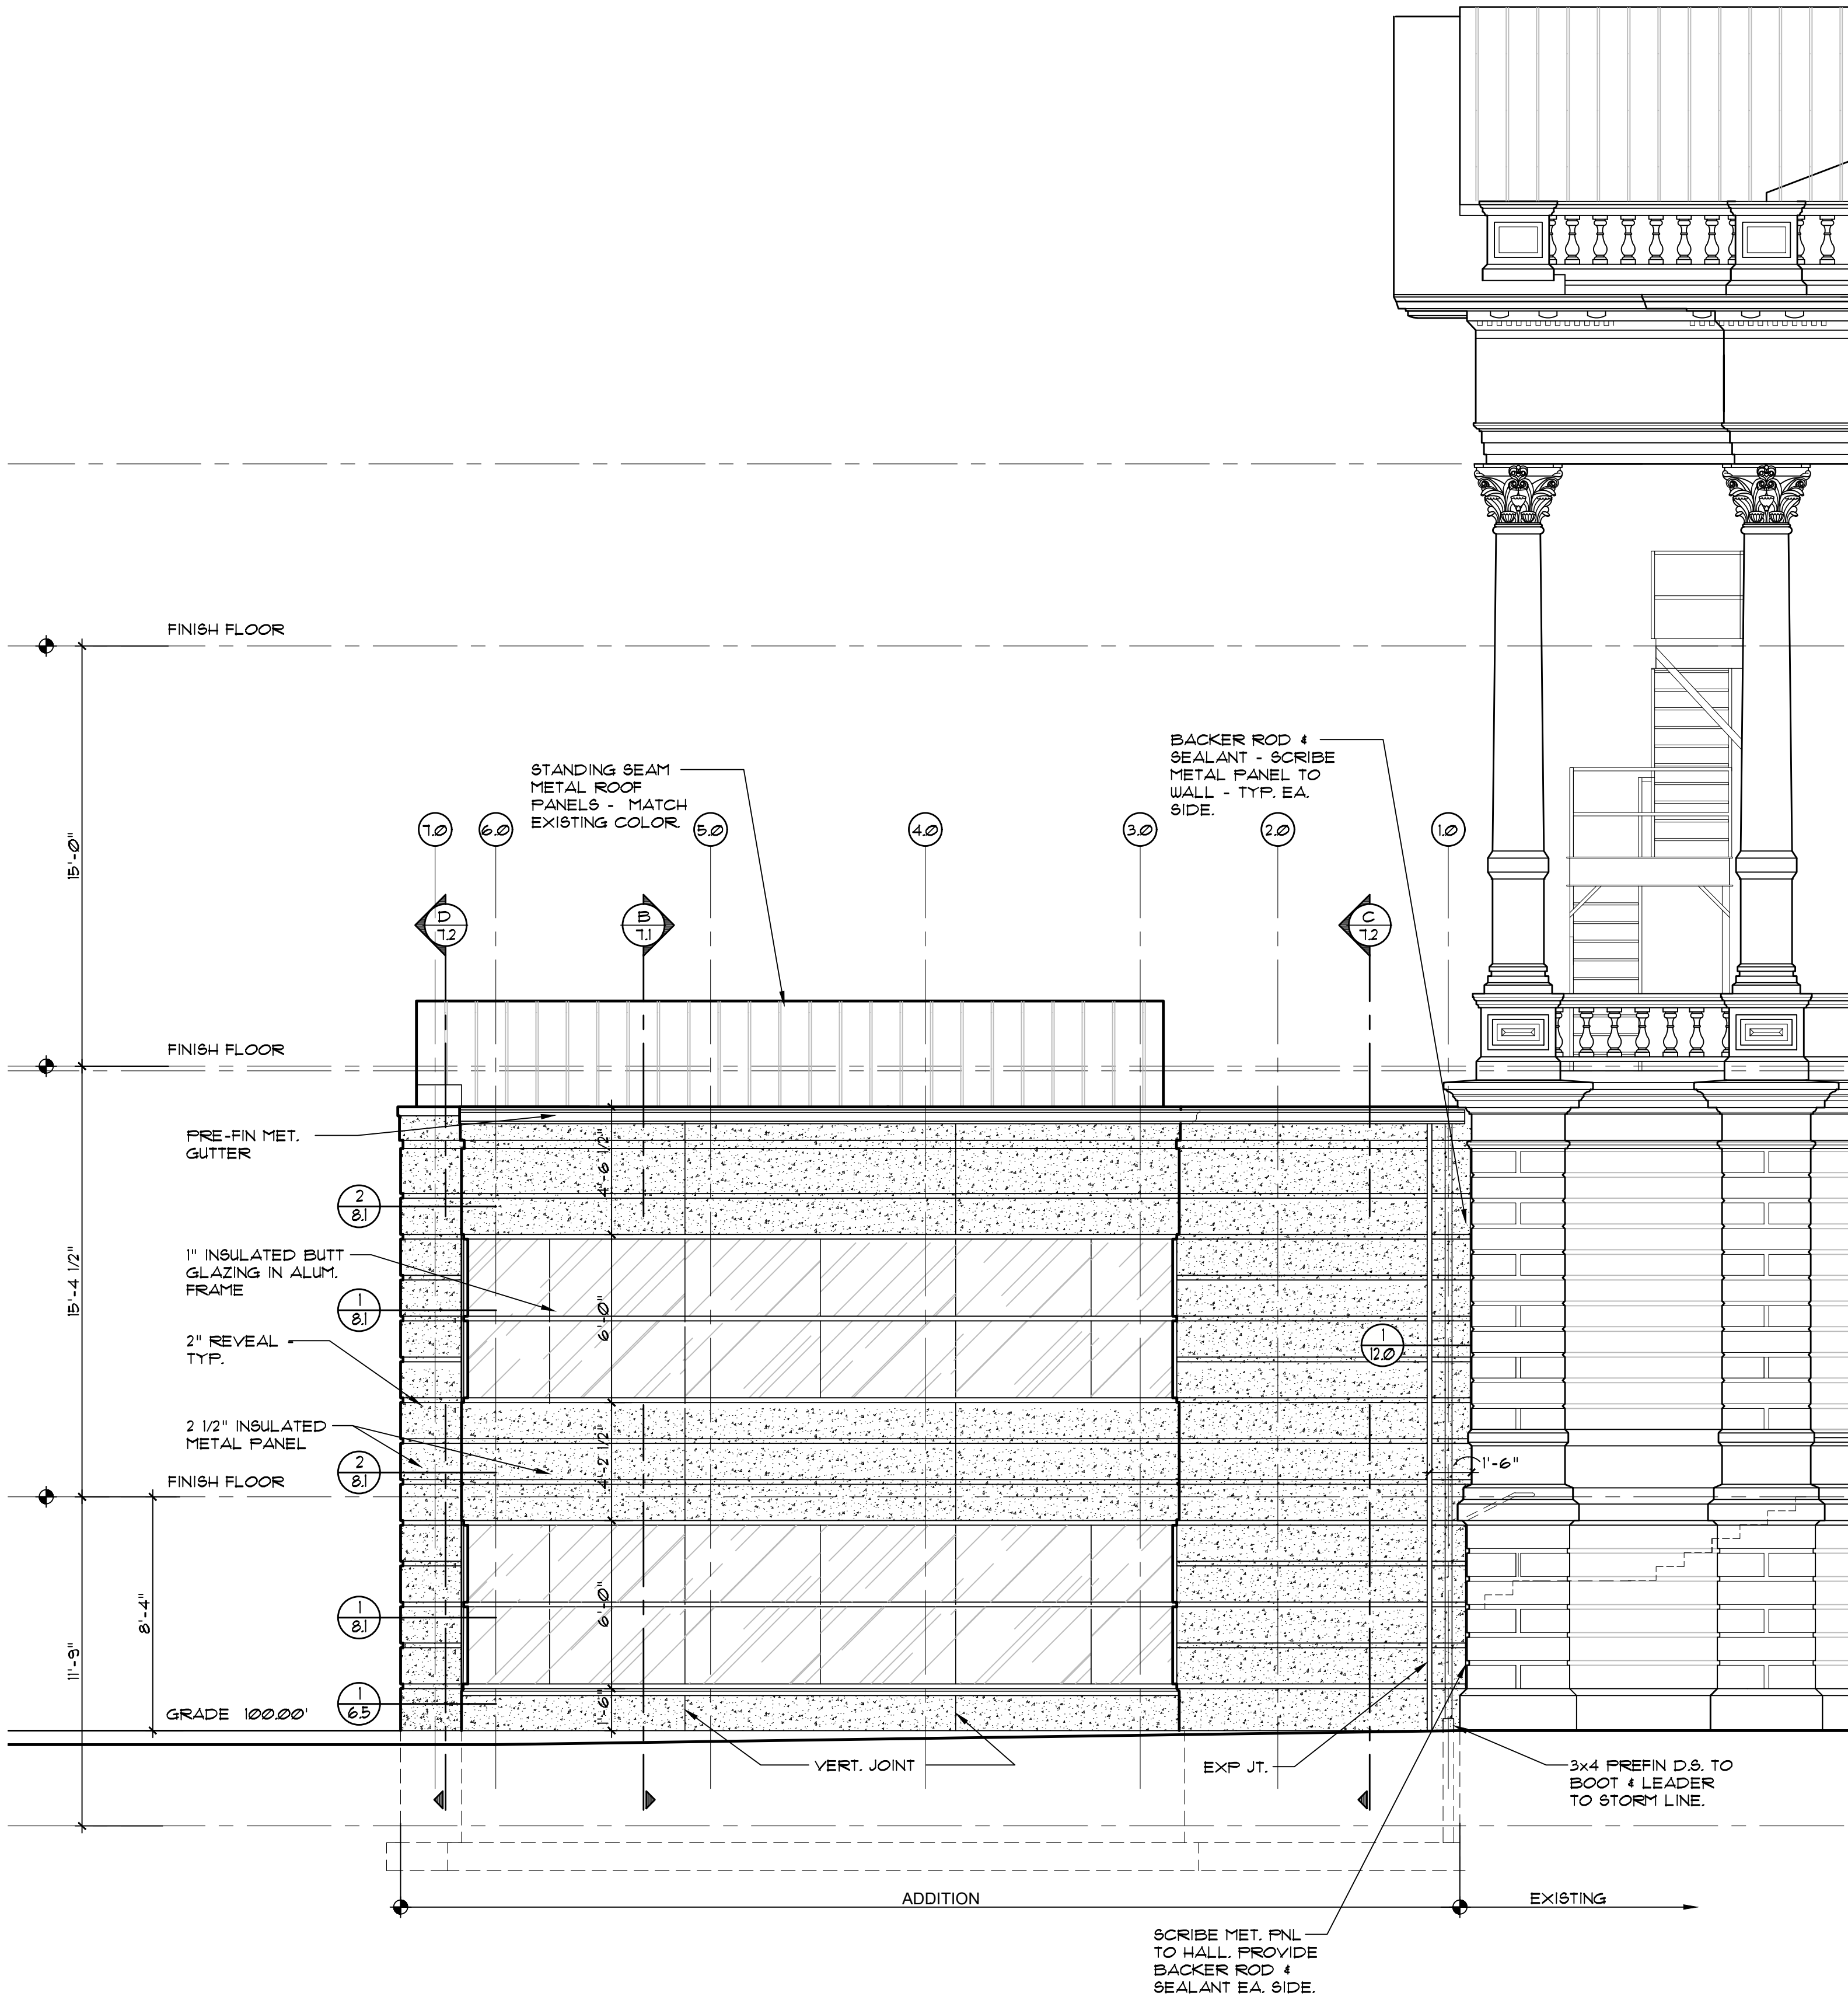

East Elevation

1/4"=1'-0"

CLARK & POST
architects inc.

E: clarkpost@clarkandpost.com
6125 So. Broadway
T: (440) 233-8487
Lorain, Ohio 44053
F: (440) 233-8658

dates/ revisions
October 14, 2016
March 9, 2017
Conforming Set
sheet description

Exterior Elevations

project name
Phase 2 Building Alteration Package
Lorain County Commissioners
Addition & Alterations to
Lorain County Courthouse

308 2nd Street, Elyria, Ohio 44035
project number 1516

sheet

6.4

Rev.